


PLAN CONCEPTUAL LANDSCAPE PLAN



Overall Site

Scale: 1" = 80'-0"

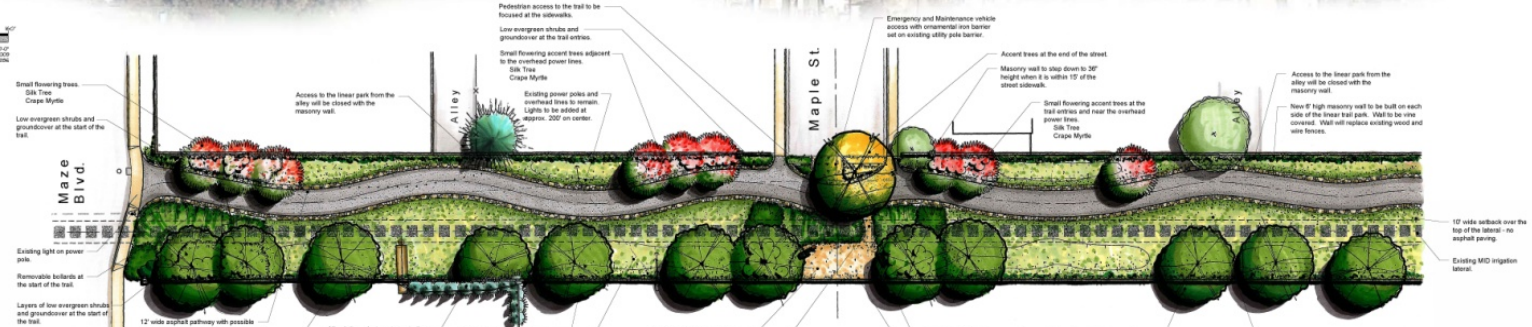


Enlargement of Typical Area

Scale: 1" = 20'-0"



Small Flowering Trees

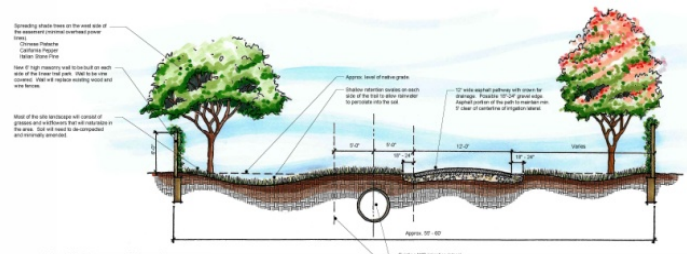

Trail Cross Section

Scale: 3/8" = 1'-0"



Shade Trees



CONCEPTUAL LANDSCAPE PLAN
HELEN WHITE MEMORIAL TRAIL
MODESTO, CA



Date: 08/16/20
Project: 08-1208